


TCP F

S. 1st Street at St. Helens Street Franchise Utility Improvements



- Notes:**
- Contractor shall have a copy of the traffic control plan on site at all times
 - Provide and maintain local access at all times for residents and businesses
 - All sign spacing to be 100ft (Maximum), unless shown otherwise
 - Cone off workzone with 28-inch tall cones or tubular markers with 20ft spacing (Max) on taper 10ft spacing (max) on corner radius
 - Close crosswalk, as needed, with type II barricade and crosswalk closed signage, only one as a time per intersection
 - Sign replacement shall not restrict pedestrian and bicycle access
 - All TCP plans and signage requirements shall conform to current MUTCD

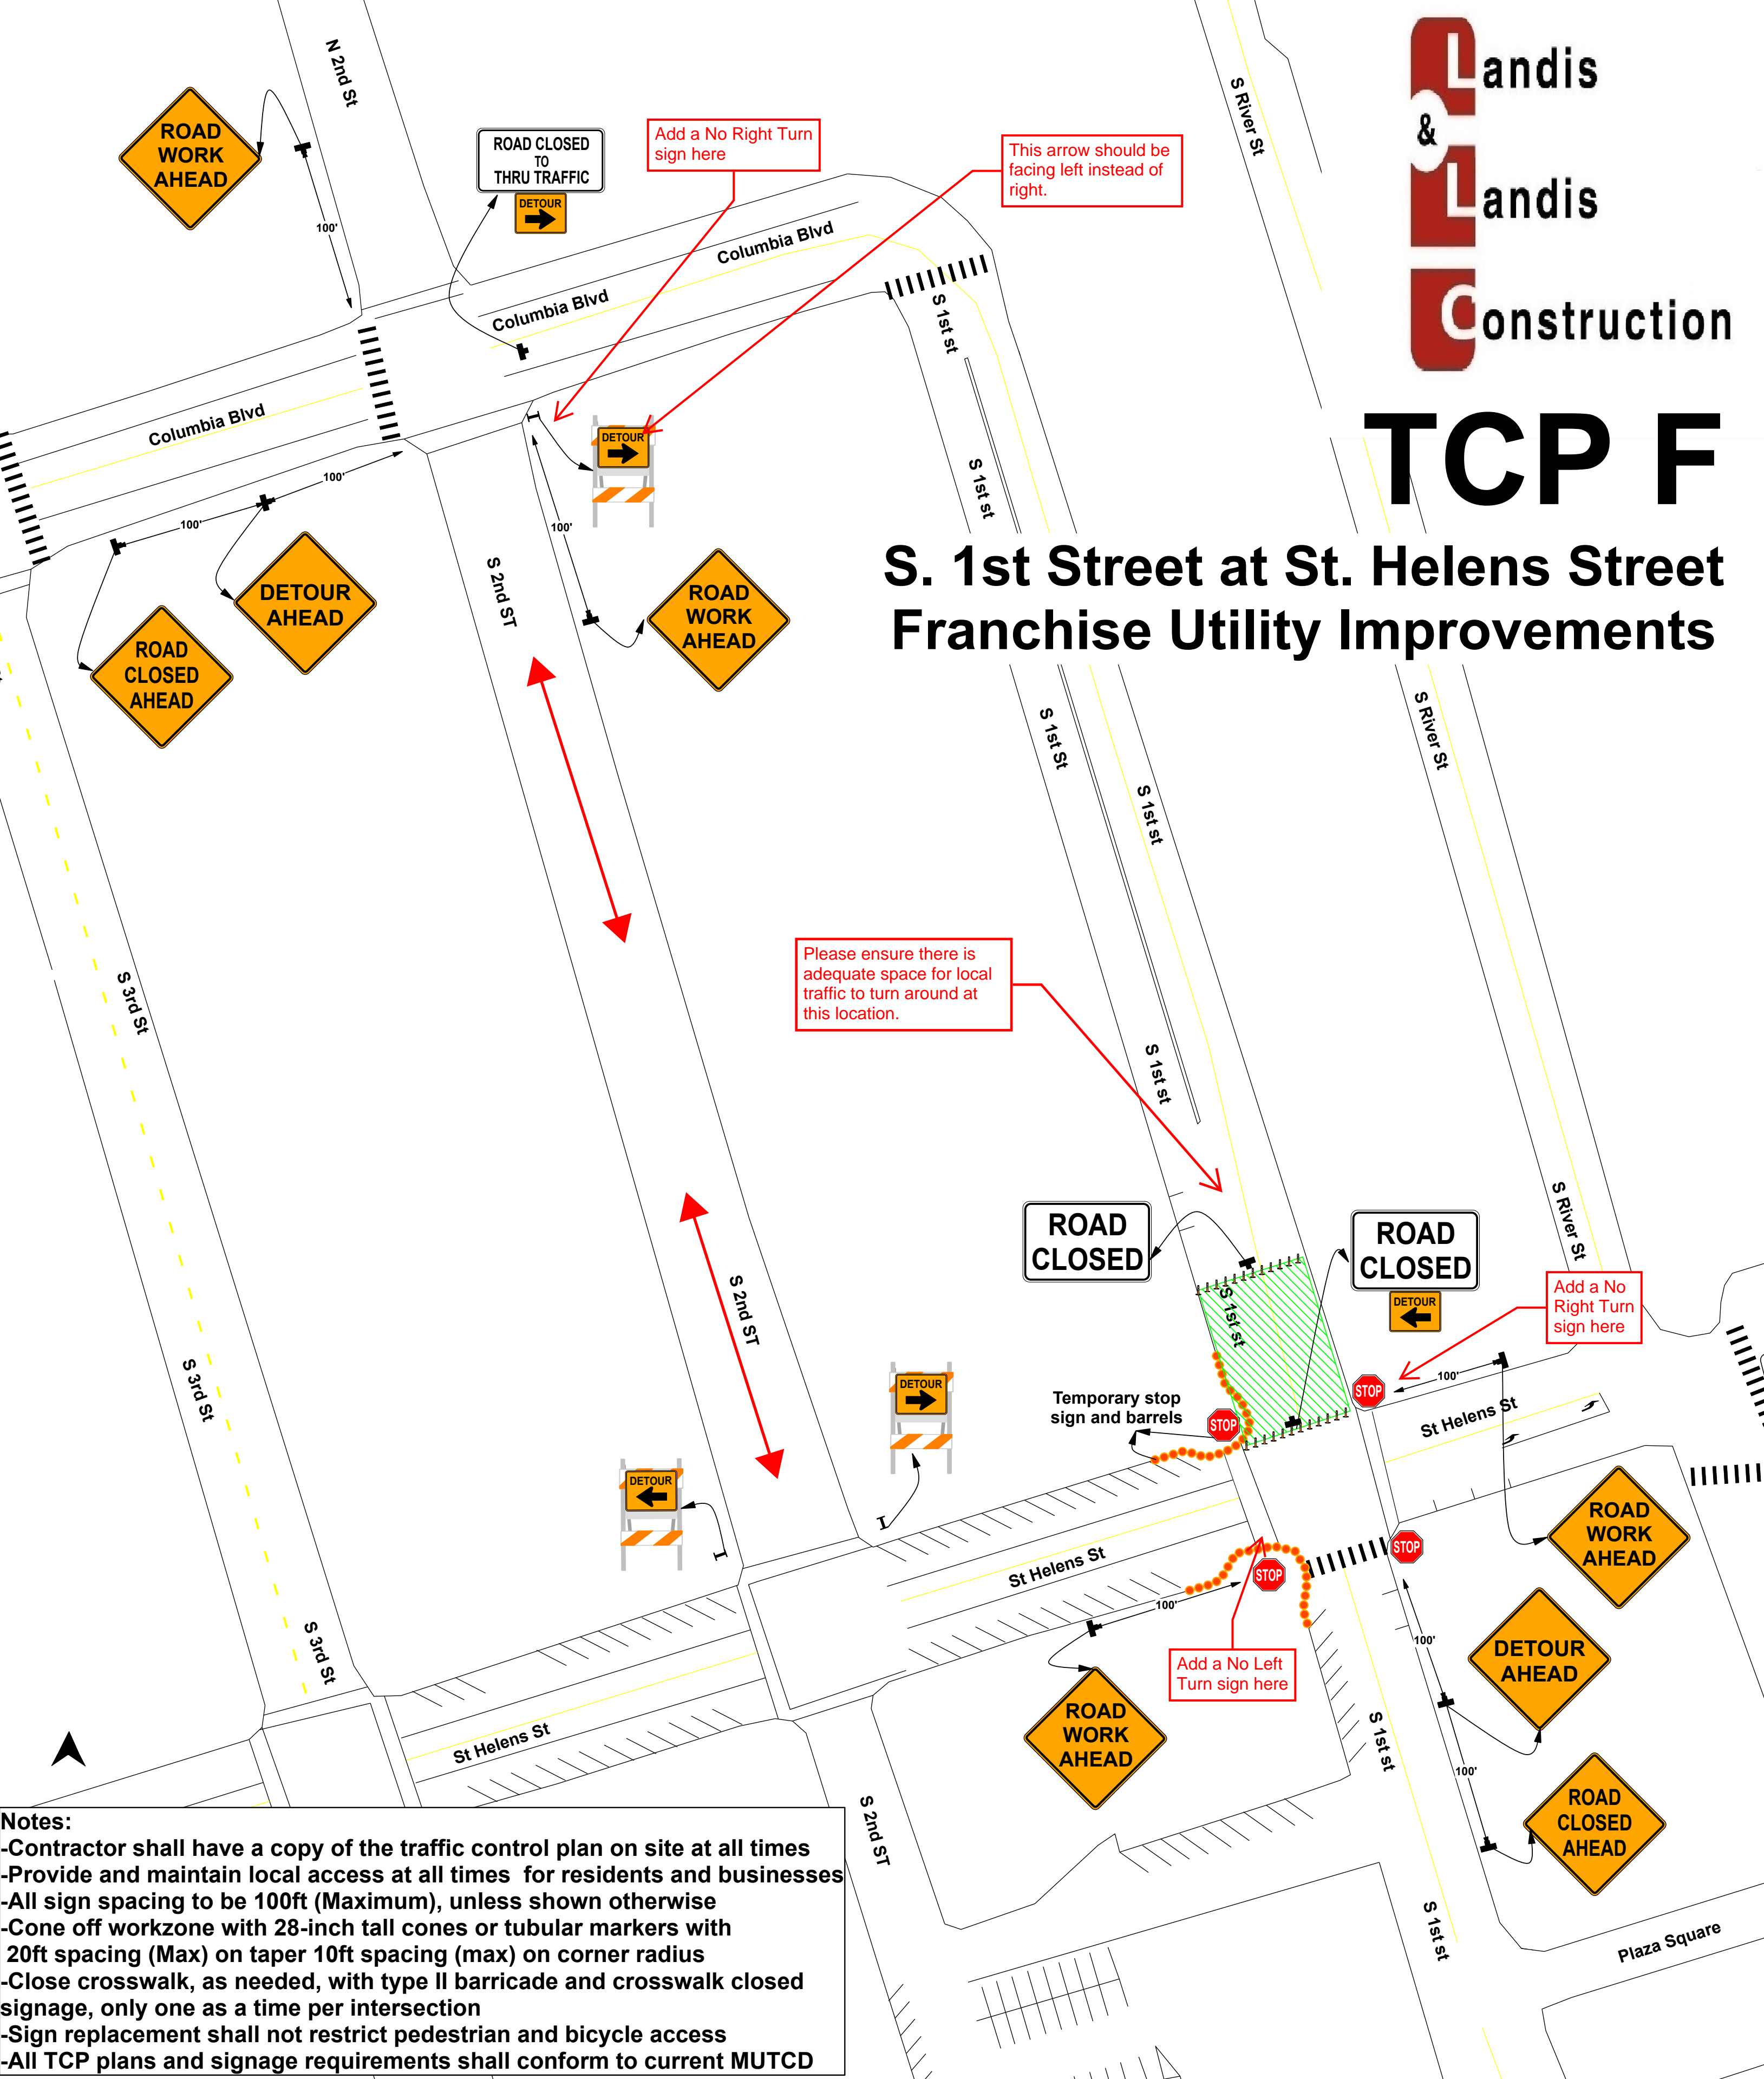

ROAD CLOSED LOCAL TRAFFIC ONLY

DETOUR ROUTE

S 2ND STREET

S 1ST STREET

RIVER STREET

LANDIS & LANDIS WORK AREA

ROAD CLOSED

S 4TH STREET

S 3RD STREET

ST HELENS STREET

DETOUR ROUTE

S 1ST STREET

