
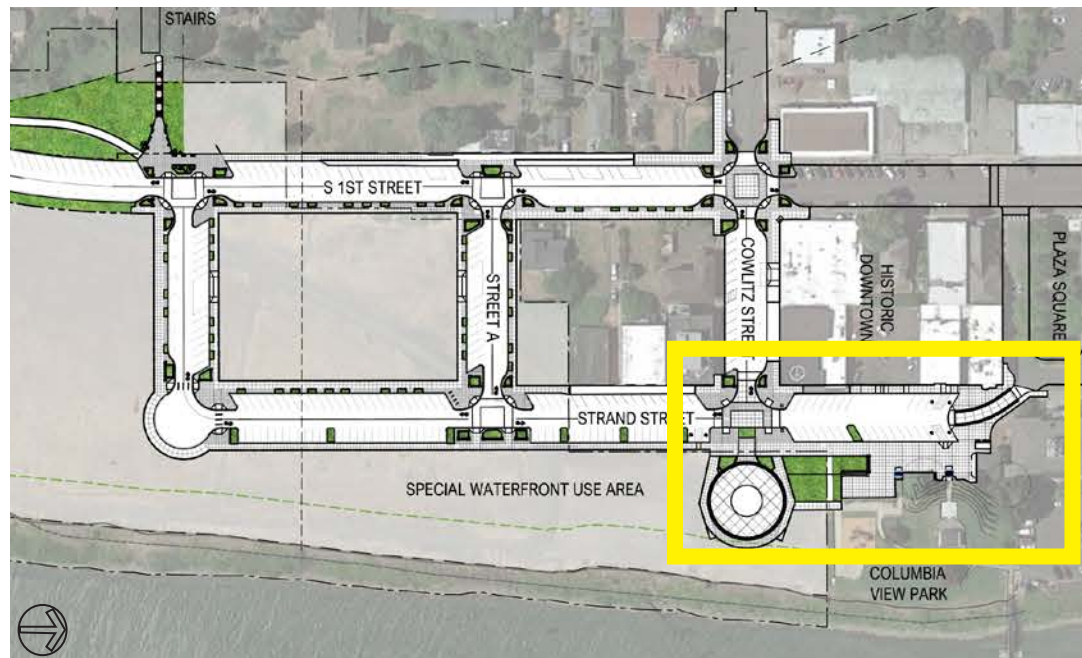


Strand Street Conversion to one-way north between Cowlitz Street and Plaza Square:

- Increases safety at blind corner created with City Hall building.
- Increases pedestrian accessibility by concentrating parking along Strand Street and opening up pedestrian plaza above Columbia View Park.
- Raised intersection at Cowlitz/Strand and raised portion of Strand Street near City Hall and Courthouse create more opportunities for pedestrian crossing.
- Revised grading along Strand Street allows for ADA parking stalls to be compliant with maximum ADA grades.
- Reduces amount of vehicle control signage (stop signs) to enable more fluid vehicle movement.

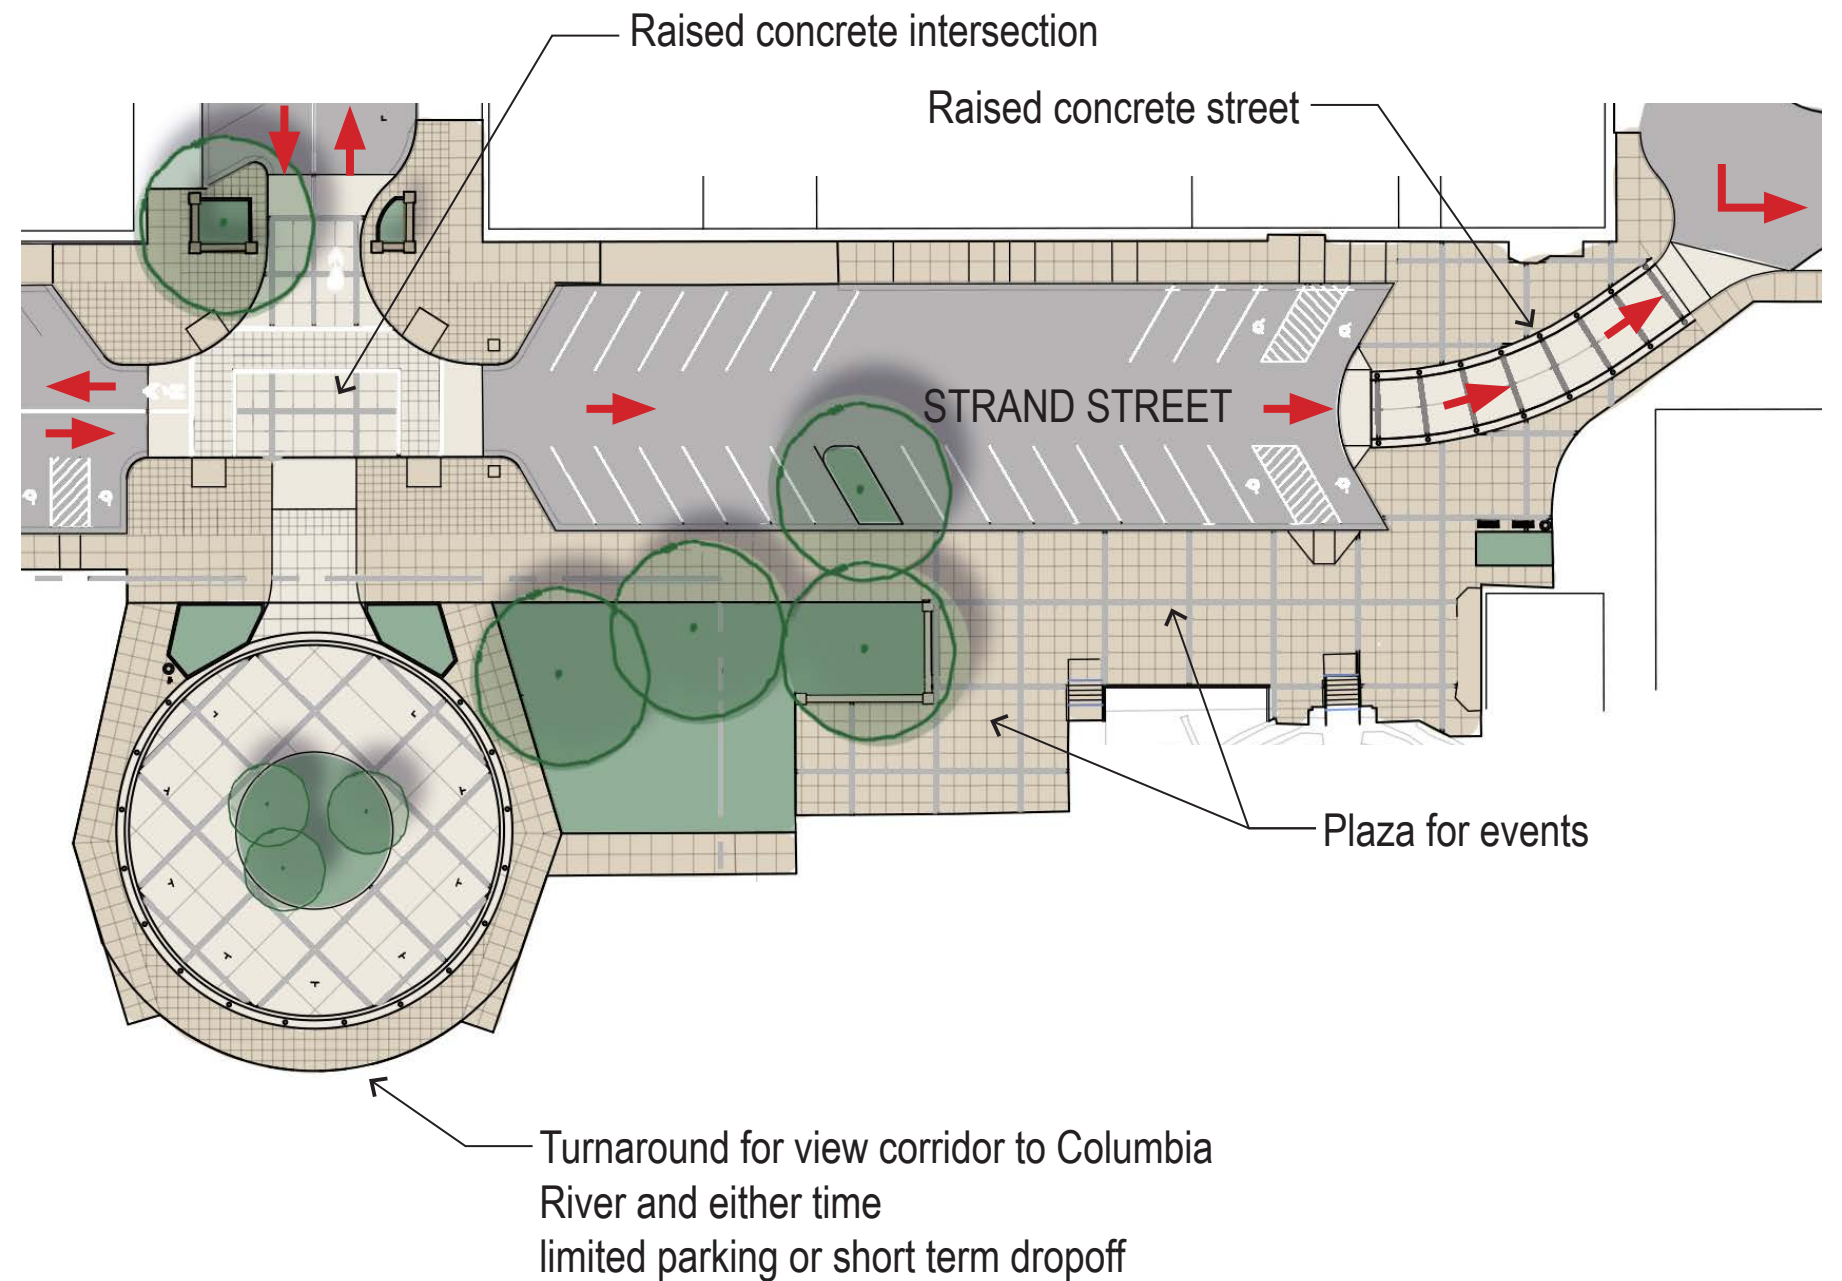

Location Map

More pedestrian space
at City Hall Corner

Curbless one-way street with bollards

Pedestrian-dominated space

Sidewalk added

